


Master Plan of Evacuation System for Projects in Satjul Basin

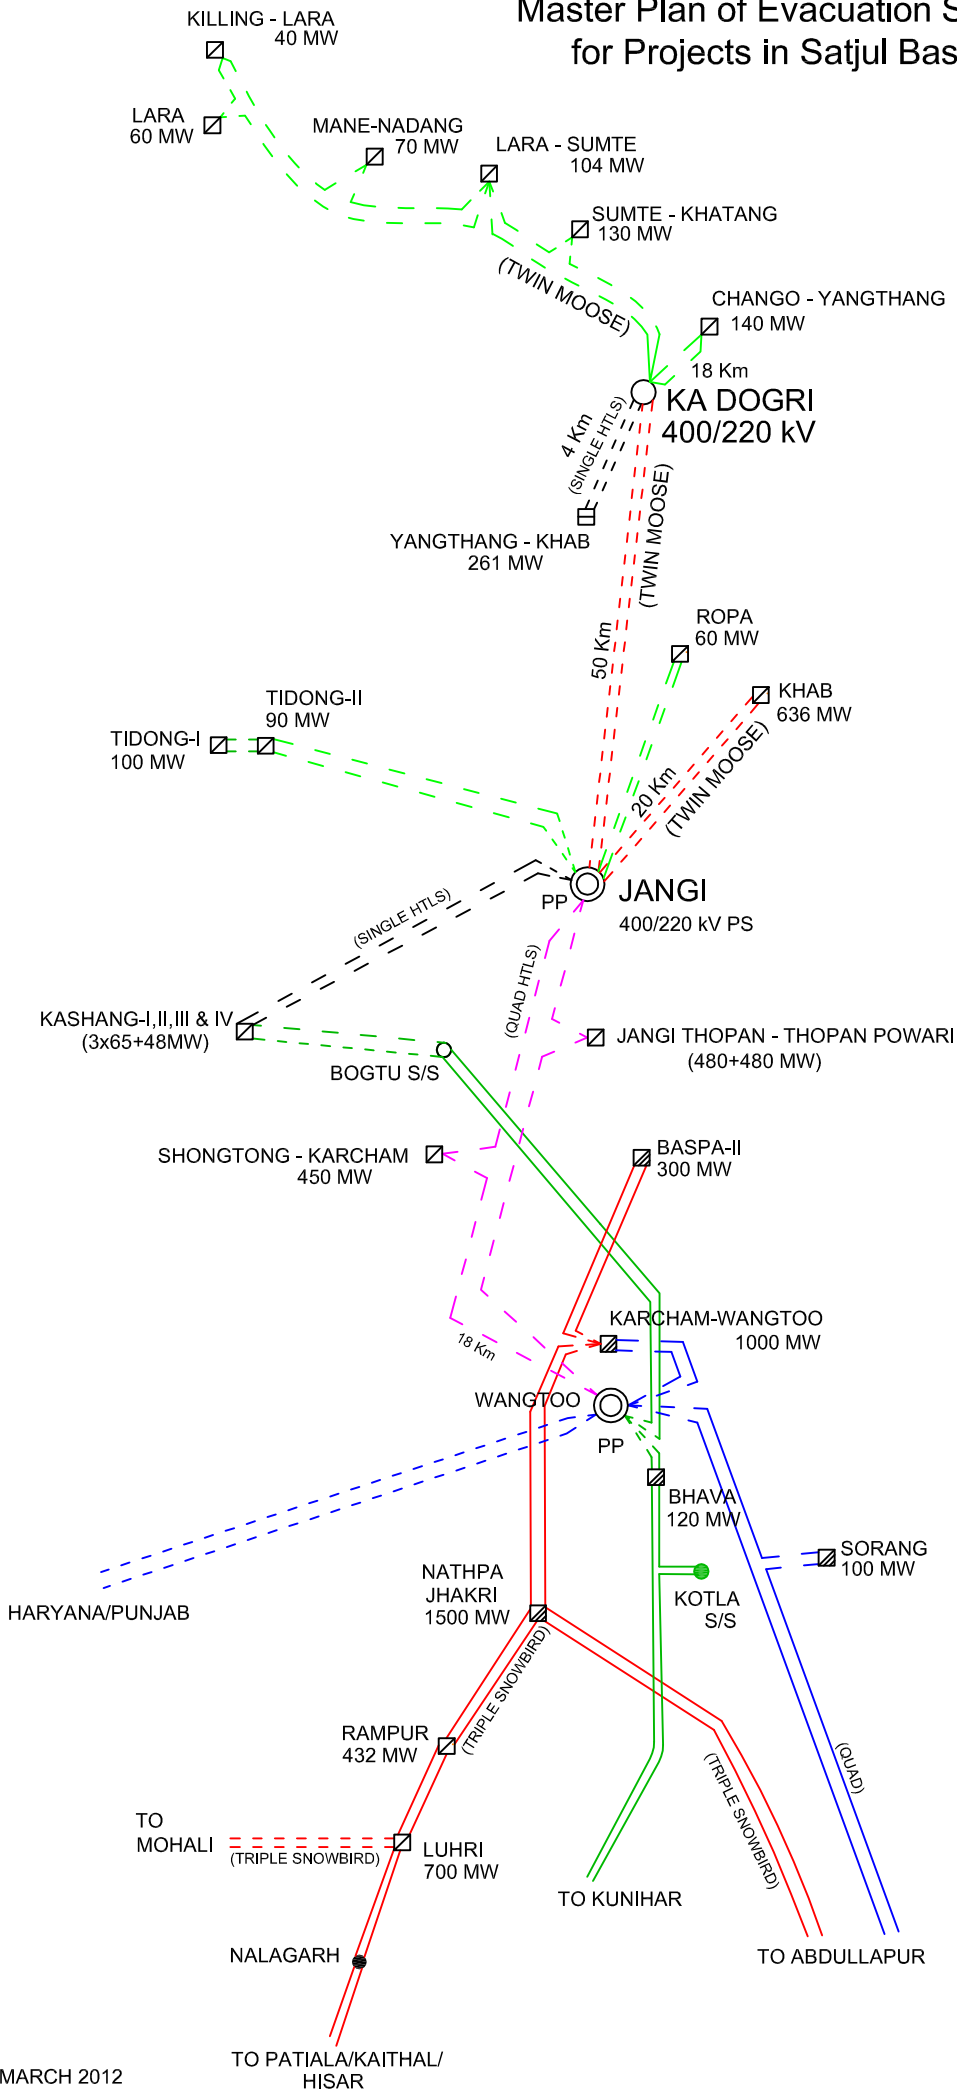

LEGEND

	Existing	Proposed
400 kV QUAD COND.		
400 kV (HTLS)		
400 kV		
220 kV (HTLS)		
220 kV		
POOLING POINT		
SUB STATION		
HEP		